


# DRIVEWAY PLAN

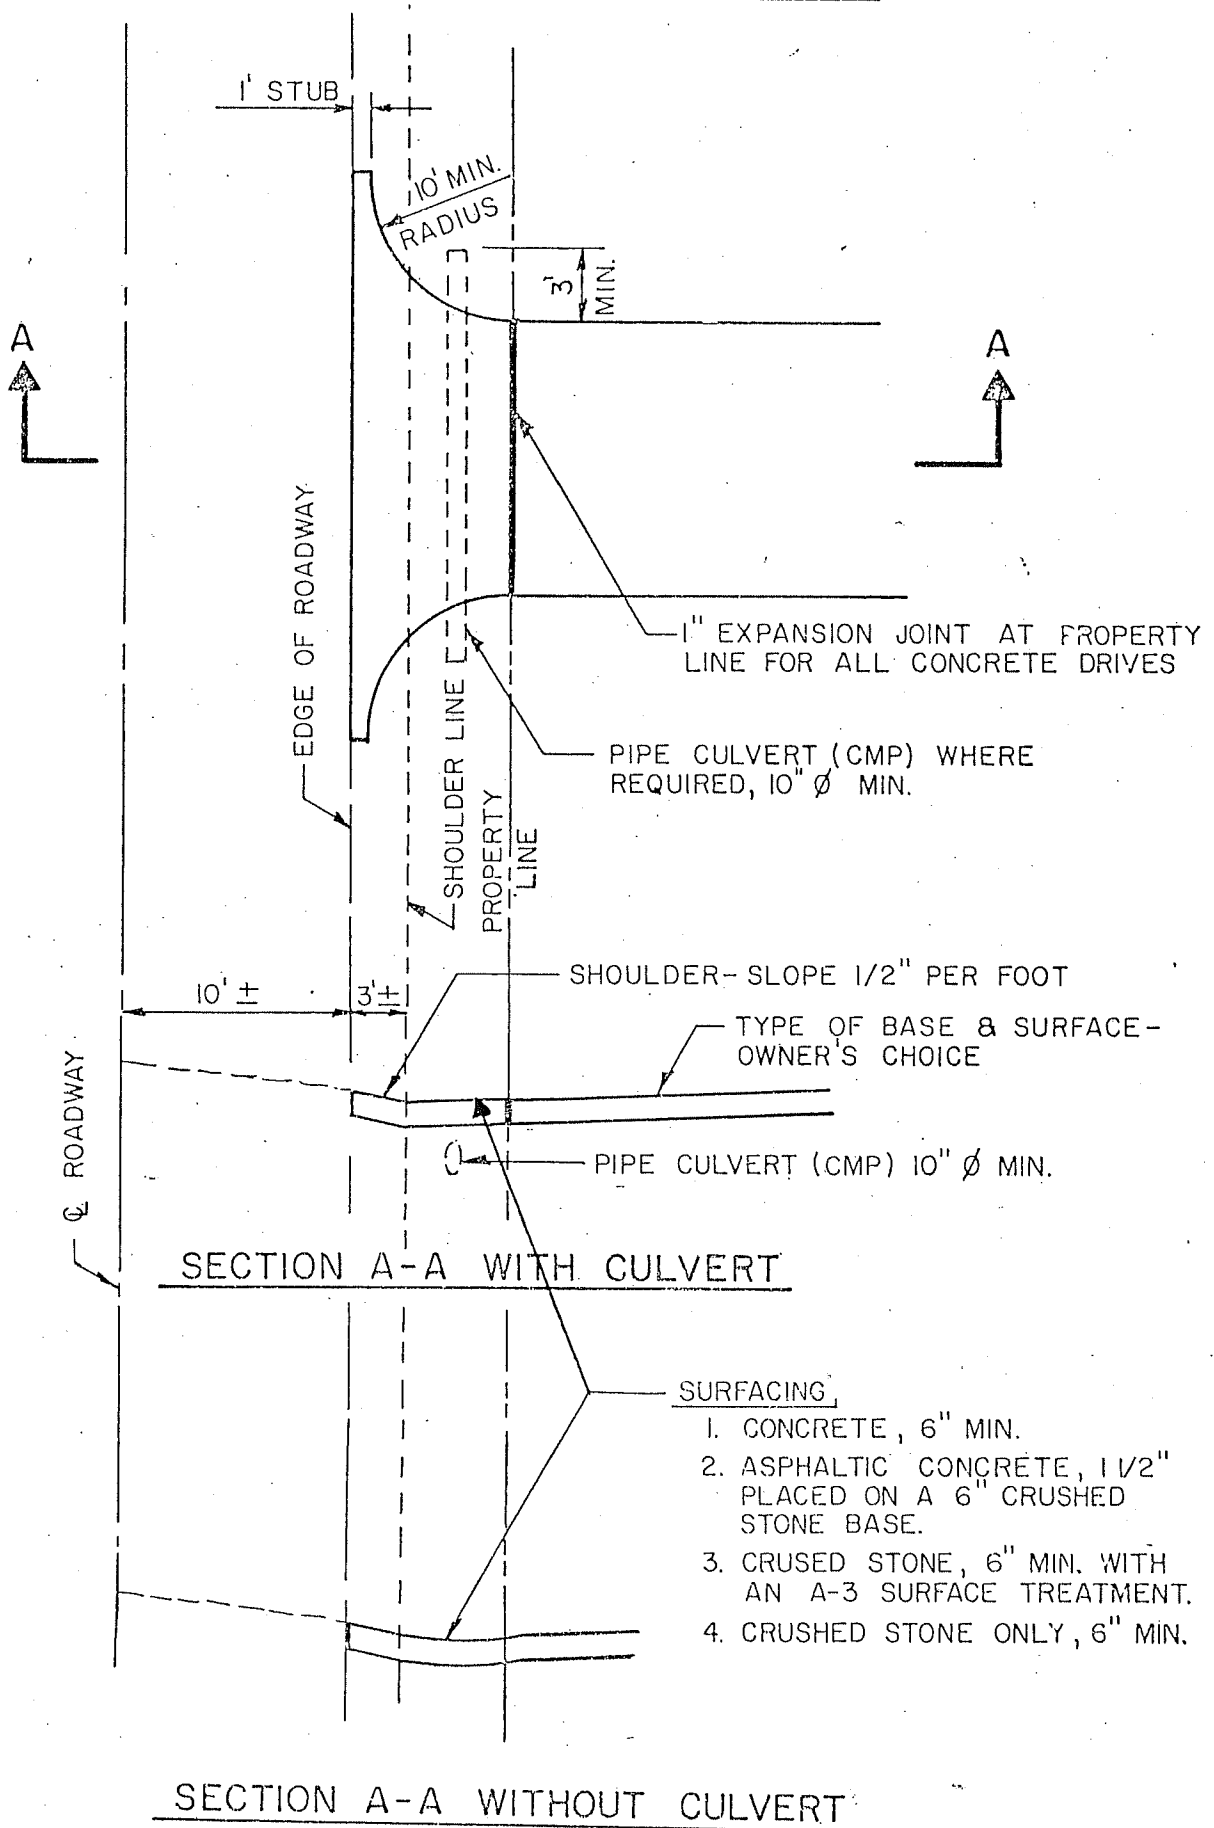

SURFACING

1. CONCRETE, 6" MIN.
2. ASPHALTIC CONCRETE, 1 1/2" PLACED ON A 6" CRUSHED STONE BASE.
3. CRUSED STONE, 6" MIN. WITH AN A-3 SURFACE TREATMENT.
4. CRUSHED STONE ONLY, 6" MIN.